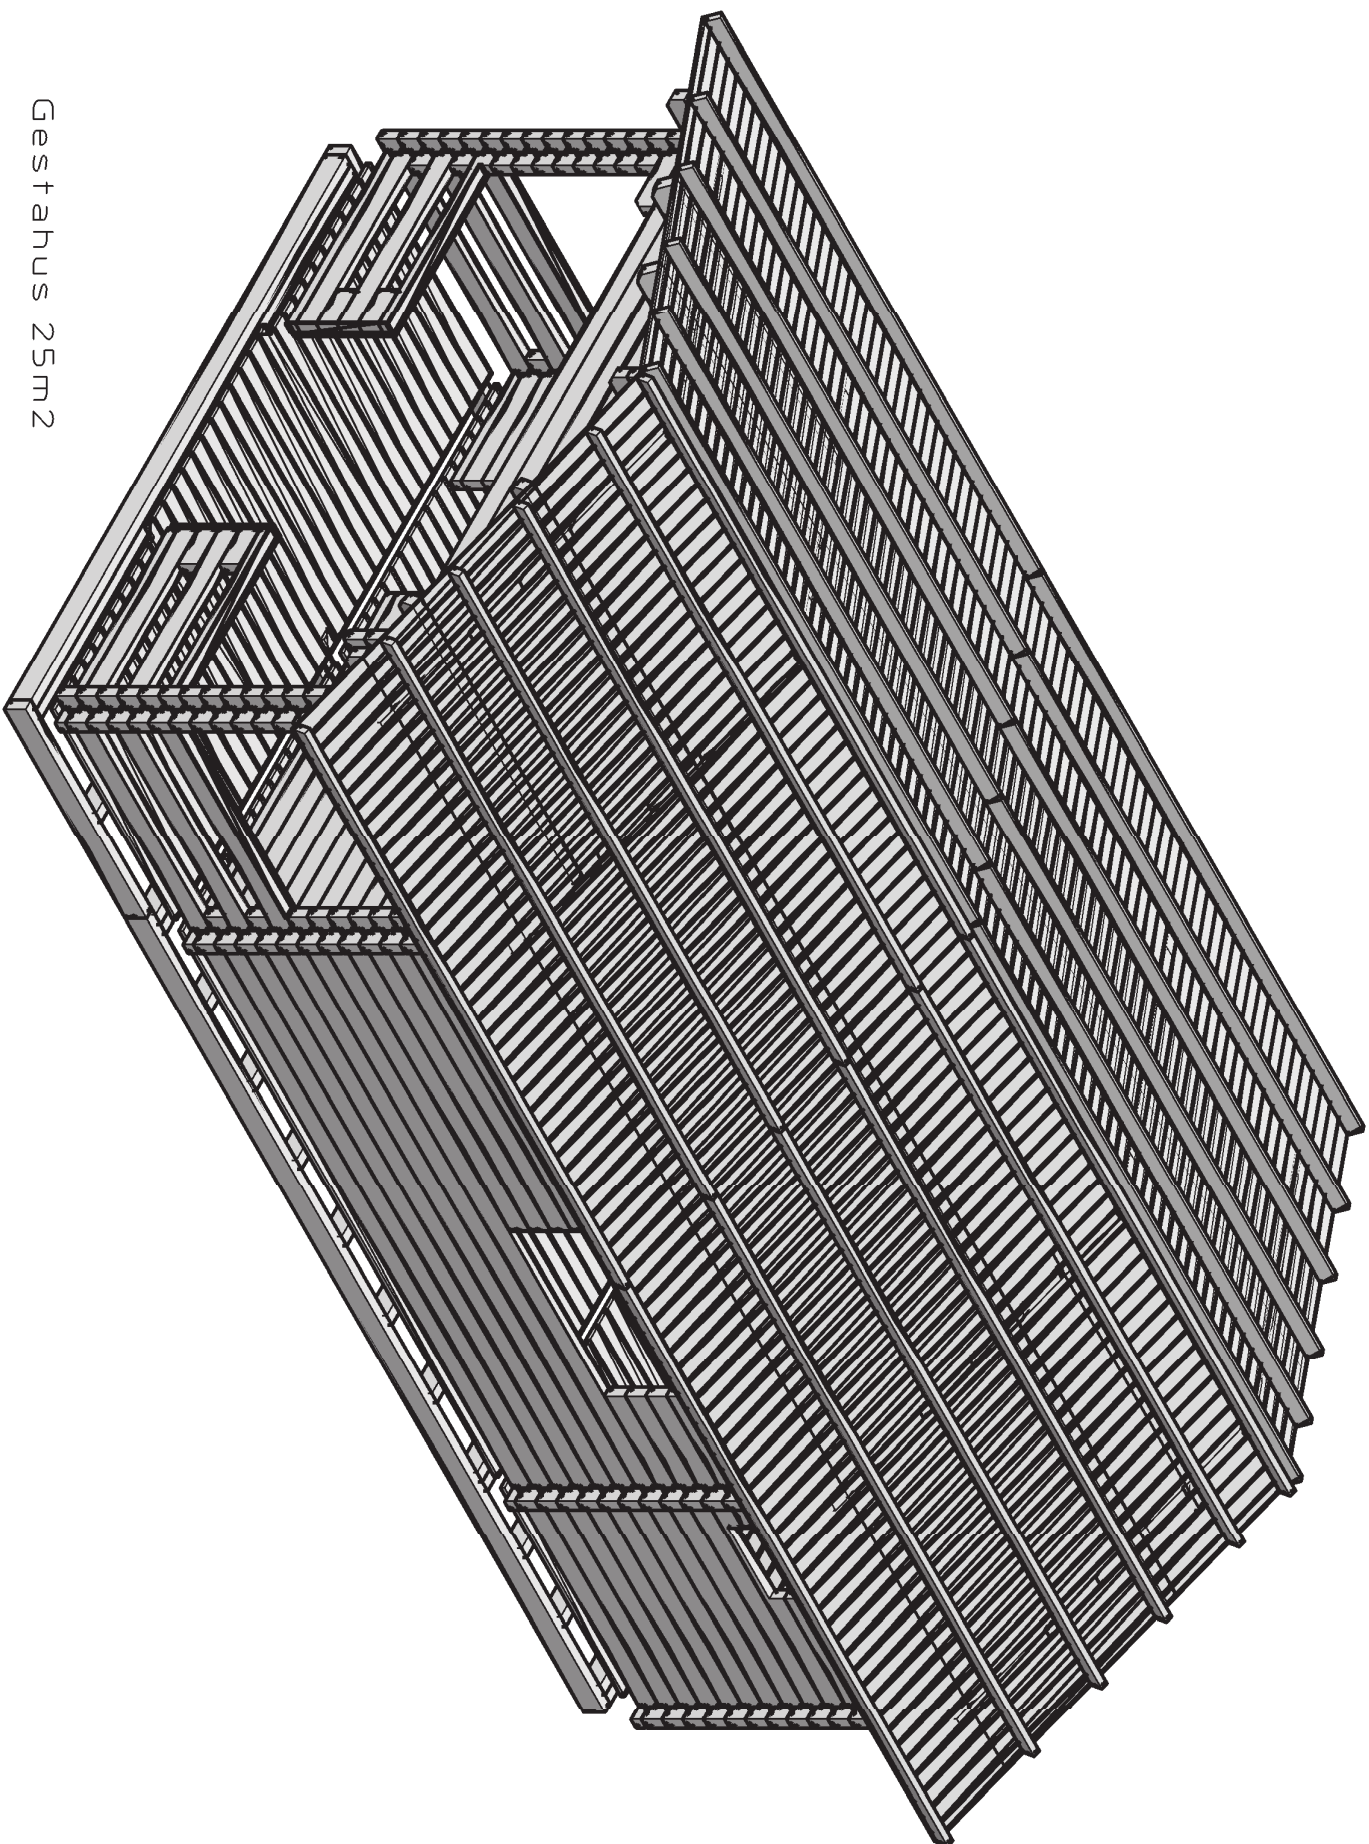
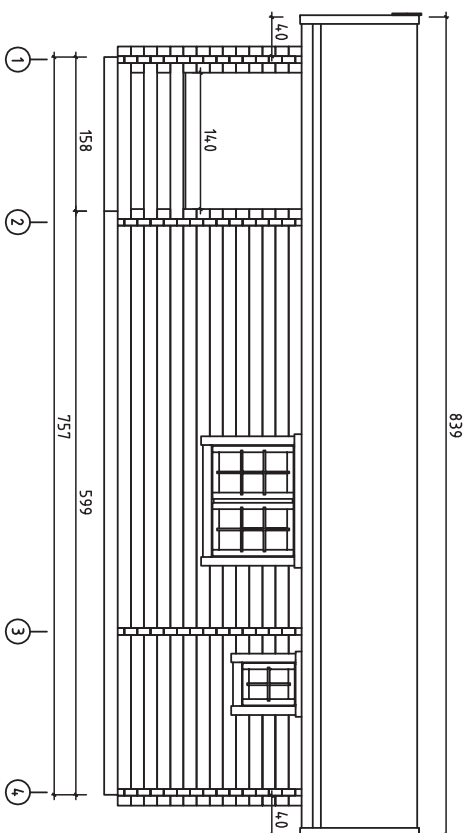
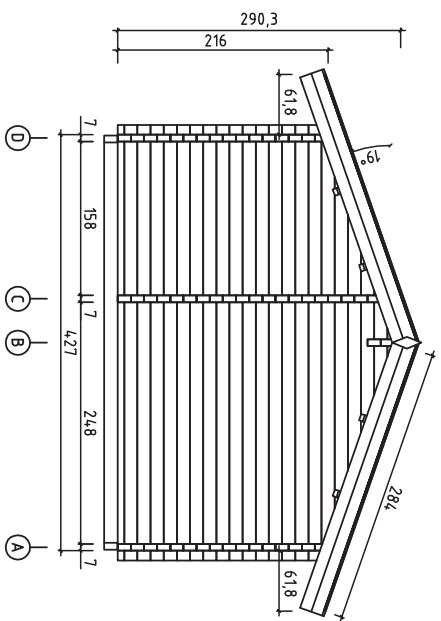
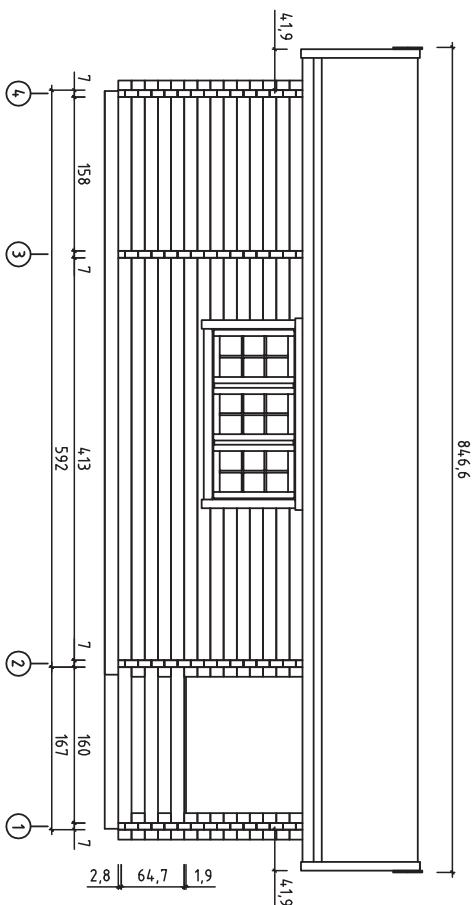
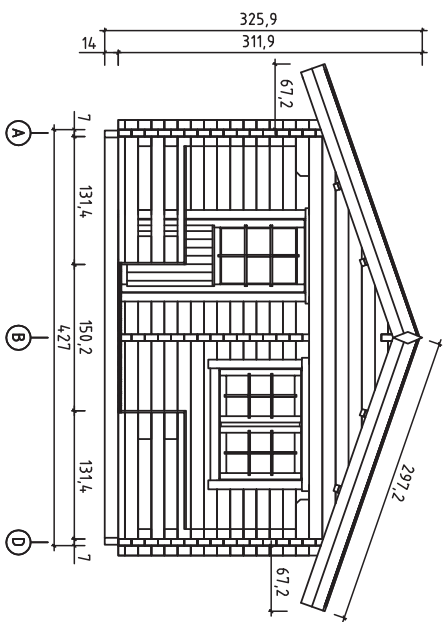
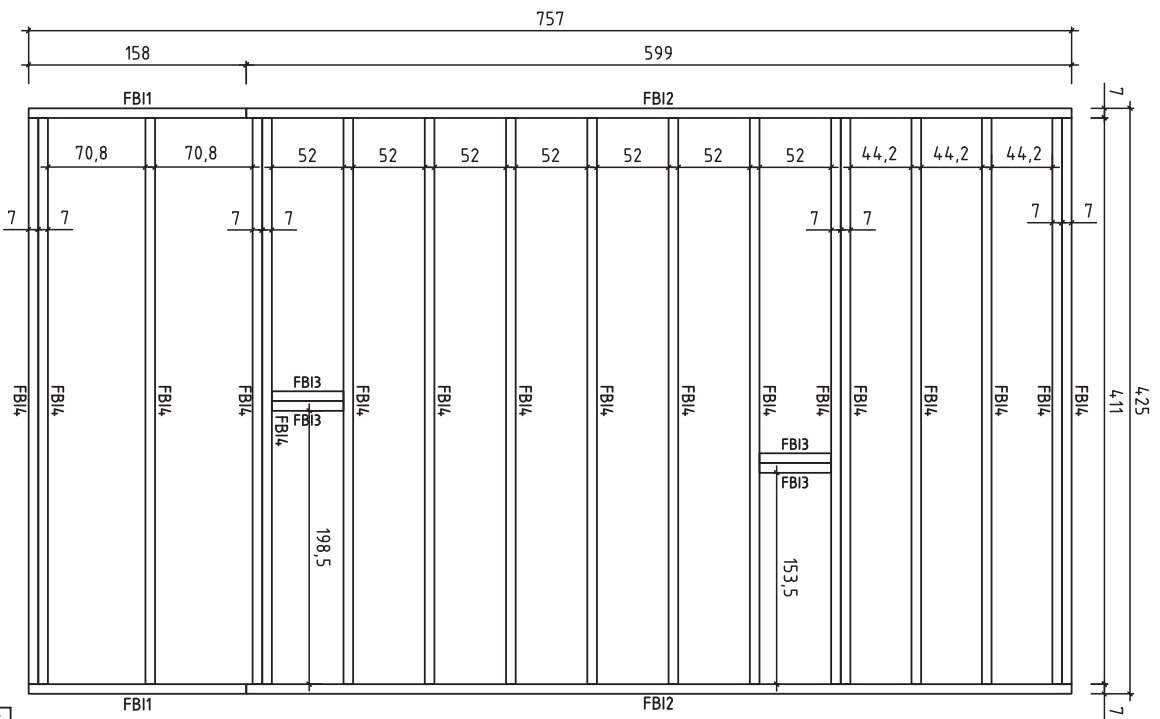





Gestahus 25m2




House	Gestahus25m2	Sheet	2
Drawing	Views	Scale	1:50
Material	70x135	Date	21.03.2014
Drawer	File Gestahus25m2.dwg		




House	Gestahus25m2	Sheet	3
Drawing	Floorbeams	Scale	1:50
Material	70x140 (Impregnated)	Date	21.03.2014
Drawer	File	Gestahus25m2.dwg	

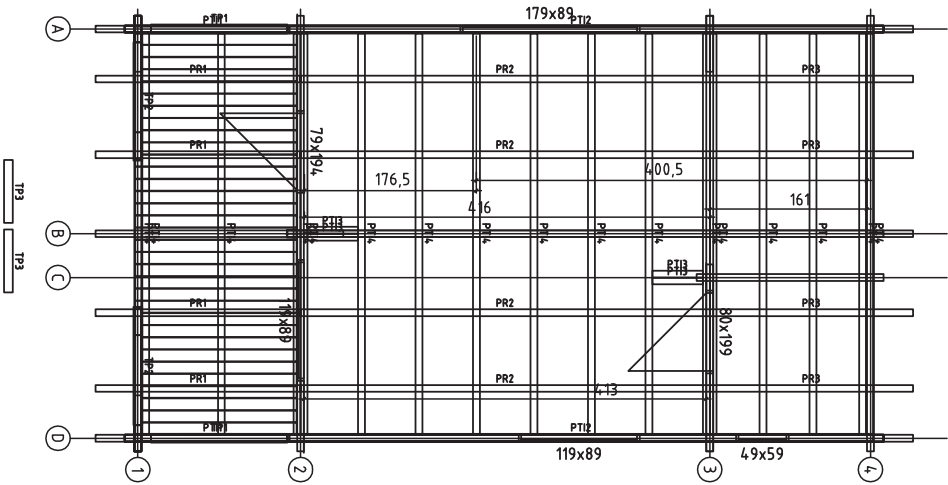



House	Gestahus25m2	Sheet	4
Drawing	Groundplan	Scale	1:50
Material	70x135	Date	21.03.2014
Drawer	File Gestahus25m2.dwg		

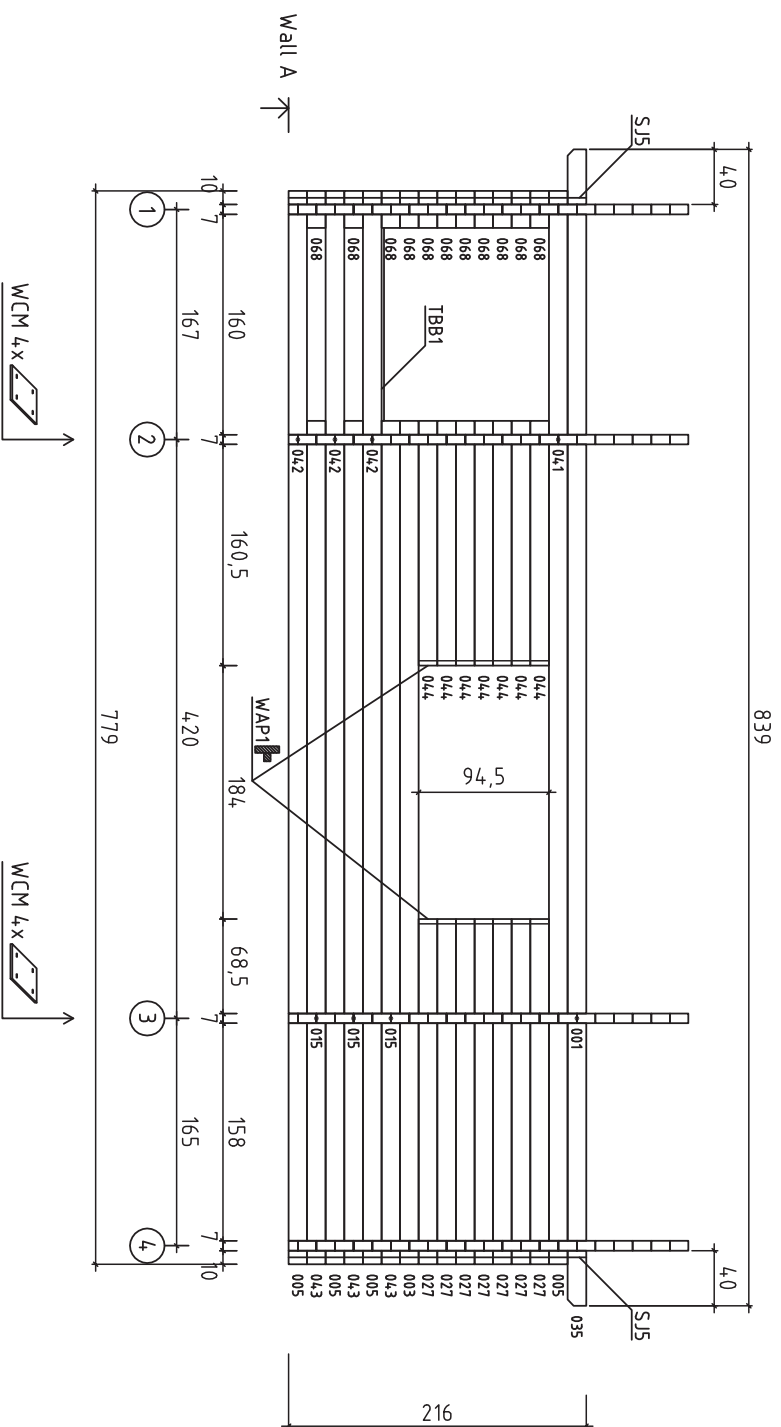


House	Gestahus25m2	Sheet	5
Drawing	Wall A	Scale	1:50
Material	7x13.5	Date	21.03.2014
Drawer	File Gestahus25m2.dwg		

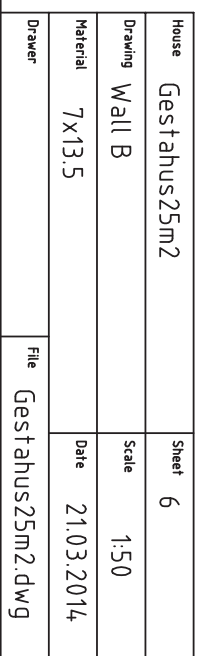

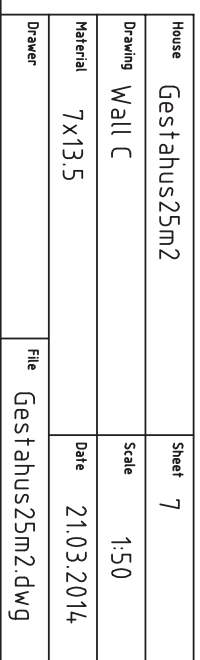


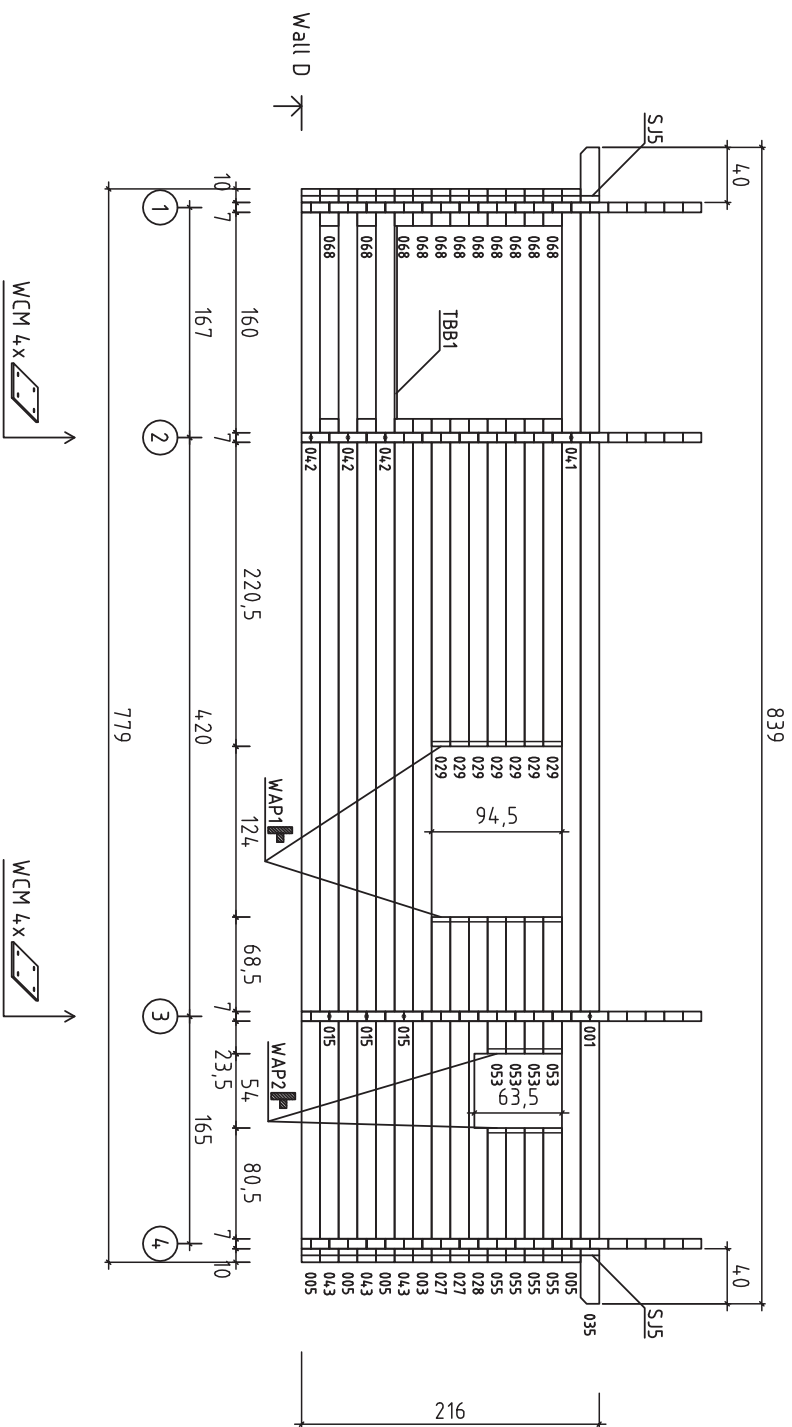


House	Gestahus25m2	Sheet	8
Drawing	Wall D	Scale	1:50
Material	7x13.5	Date	21.03.2014
Drawer	File Gestahus25m2.dwg		

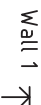


House	Gestahus25m2	Sheet	9
Drawing	Wall 1	Scale	1:50
Material	7x13.5	Date	21.03.2014
Drawer		File	Gestahus25m2.dwg

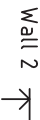


House	Gestahus25m2	Sheet	10
Drawing	Wall 2	Scale	1:50
Material	7x13.5	Date	21.03.2014
Drawer		File	Gestahus25m2.dwg

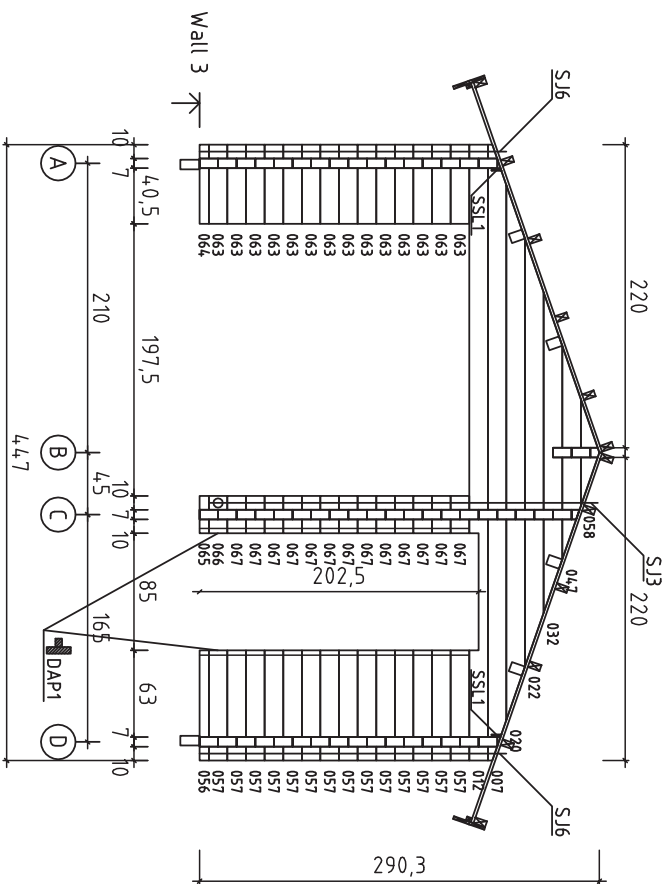


House	Gestahus25m2	Sheet	11
Drawing	Wall 3	Scale	1:50
Material	7x13.5	Date	21.03.2014
Drawer	File Gestahus25m2.dwg		

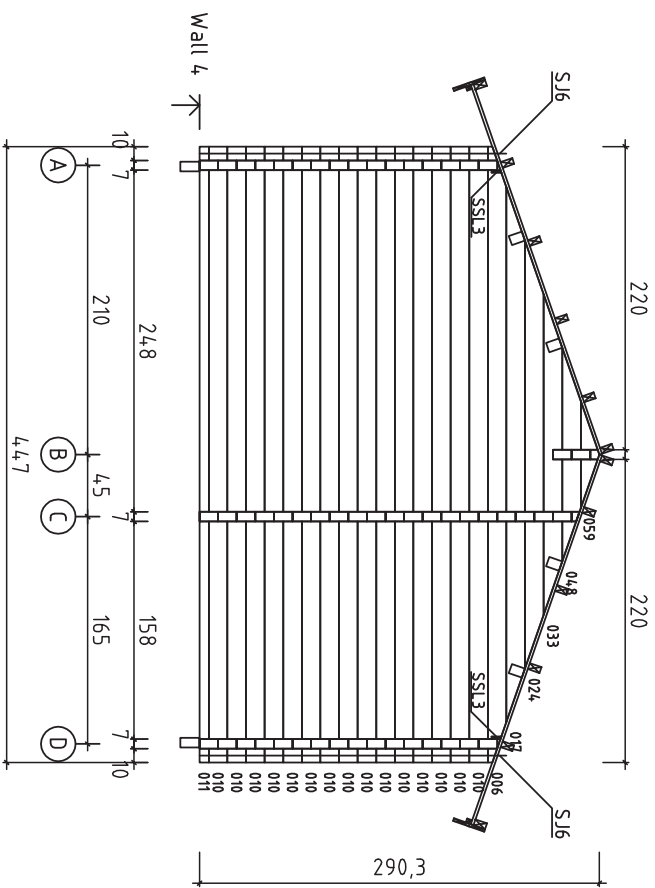

House	Gestahus25m2	Sheet	12
Drawing	Wall 4	Scale	1:50
Material	7x13.5	Date	21.03.2014
Drawer	File Gestahus25m2.dwg		


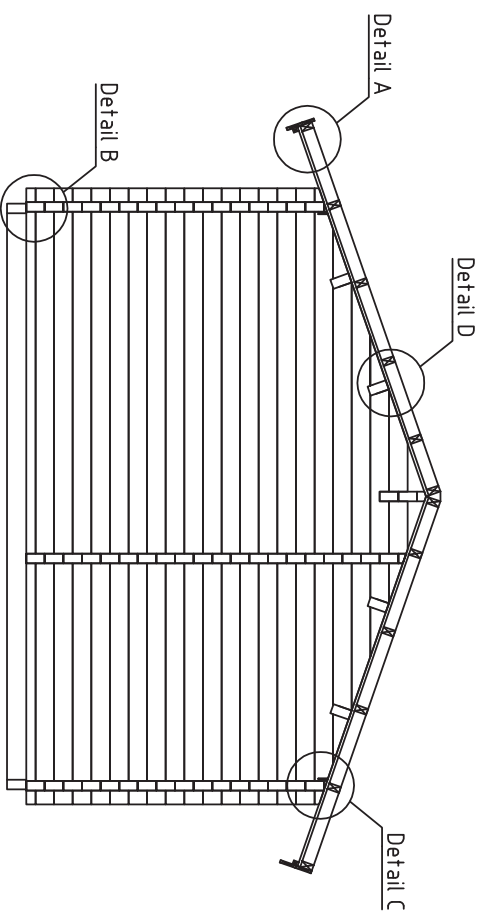

















Detail B (1:2)









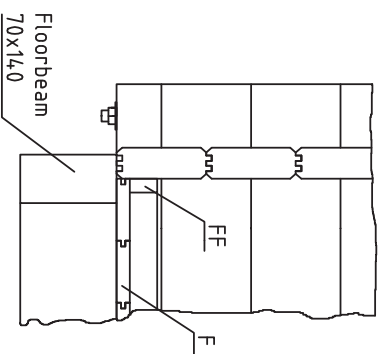



Detail A (1:2)






House	Gestahus25m2	Sheet	13
Drawing	Sections	Scale	1:50
Material		Date	21.03.2014
Drawer	File	Gestahus25m2.dwg	

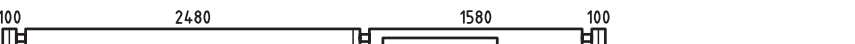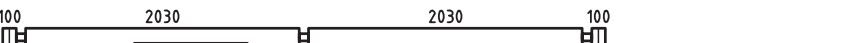Pos	Gestahus25m2	Pcs.	Profile (mm)	L (mm)
001		2	70x135	6305
002		1	70x135	6305
003		2	70x135	6120
004		1+1	70x135	6120
005		8	70x135	5985
010		15	70x135	4470
011		1	70x68	4470
012		1	70x135	4470
013		1	70x135	4470
014		1+2	70x135	4470
015		6	70x135	4335
016		1	70x68	4200
025		1	70x68	2655
026		7	70x135	2655
027		9	70x135	2505
028		1	70x135	2505
029		7	70x135	2375
034		1	70x68	2105
035		2	70x135	2085
036		1	70x135	2085
037		1	70x68	2085
038		1	70x58	1920
039		19	70x135	1920
040		1	70x135	1920
041		2	70x135	1805
Kood	Gestahus25m2	Materjal	File Gestahus 25m2.dwg	Leht 1/5

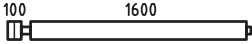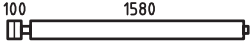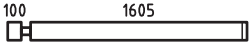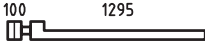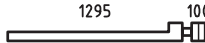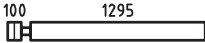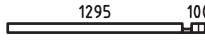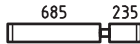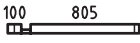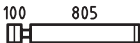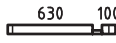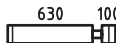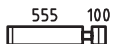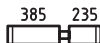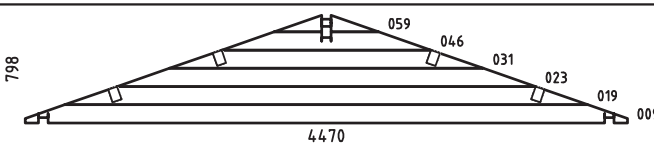Pos	Gestahus25m2	Pcs.	Profile (mm)	L (mm)
042		6	70x135	1805
043		6	70x135	1785
044		7	70x135	1775
049		1	70x135	1465
050		1	70x135	1465
051		4	70x135	1465
052		2	70x68	1465
053		4	70x135	990
054		1	70x68	975
055		18	70x135	975
056		1	70x68	800
057		14	70x135	800
060		7	70x135	725
061		7	70x135	690
062		2	70x135	575
063		33	70x135	575
064		1	70x68	575
065		1	70x68	270
066		1	70x135	270
067		13	70x135	270
068		42	70x135	270
069		4	70x135	270
HB	HIT BLOCK 	2	70x135	300
W1-1		1	70x798	4470
Kood	Gestahus25m2	Materjal	File Gestahus 25m2.dwg	Leht 2/5

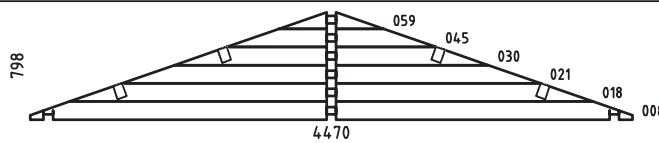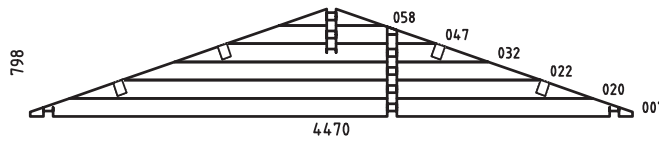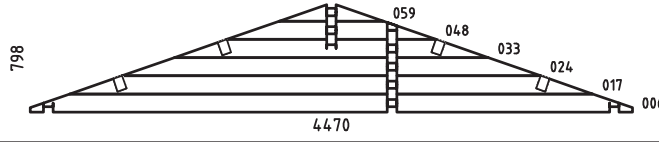  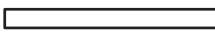 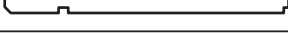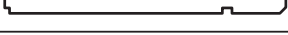Pos	Gestahus25m2			Pcs.	Profile (mm)	L (mm)
W2-1				1	70x798	4470
W3-1				1	70x798	4470
W4-1				1	70x798	4470
FBI2	IMM			2	70x140	5990
FBI4	IMM			17	70x140	4110
FBI1	IMM			2	70x140	1580
FBI3	IMM			4	70x140	520
TBB1	TERRACE BORDER BOARDS 			2	90x19	1400
TBB2	TERRACE BORDER BOARDS 			2	90x19	1214
TBB3	TERRACE BORDER BOARDS 			2	90x19	647
SB1	EXTRA BEAMS (ROOF) 			24	43x90	4195
SB2	EXTRA BOARDS (ROOF) 			6	19x120	3100
RB2	ROOFBEAMS 			4	70x140	4200
RB1	ROOFBEAMS 			4	70x140	2105
RB3	ROOFBEAMS 			4	70x140	2085
F1	FLOORBOARDS		or	9+1 12+1	114x28 88x28	4160 4160
F2	FLOORBOARDS		or	20+1 25+1	114x28 88x28	4120 4120
F3	FLOORBOARDS		or	9+1 12+1	114x28 88x28	4005 4005
F4	FLOORBOARDS		or	9+1 12+1	114x28 88x28	1765 1765
F5	FLOORBOARDS		or	9+1 12+1	114x28 88x28	1610 1610
F6	FLOORBOARDS		or	19+1 25+1	114x28 88x28	1570 1570
T1 T2	TERRACE BOARDS		IMM	13+1 20	120x28 120x28	1660 1590
Kood	Gestahus25m2	Materjal	File	Gestahus 25m2.dwg	Leht	3/5

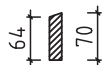Pos	Gestahus25m2		Pcs.	Profile (mm)	L (mm)
R	ROOFBOARDS	 or	148+1 192+1	114x19 88x19	2840 2840
FF	FLOOR FILLET			18x30	30m
GB	GABLE BOARD		8	19x120	3100
EB	EAVE BOARD		8	19x120	4195
ES	EAVE SLAT		4	30x40	4195
SSL1	SIDEWALL SKIRTING SLAT		2	19x70	4130
SSL2			2	19x70	1600
SSL3	SIDEWALL SKIRTING SLAT		2	19x70	1580
SSL4			4	19x70	400
RFF	ROOF FELT FILLET		4	19x90	3100
D	DIAMOND (DECORATION)		2	19x120	300
DAP1	DOOR ASSEMBLING PROFILE		2	43x70	1990
DAP2			2	43x70	1940
WAP1	DOOR ASSEMBLING PROFILE		4	43x70	890
WAP2			2	43x70	590
	WINDOW HANDLE		2		
	BOLT FOR WINDOW HANDLE FITTINGS		2		
	DOOR CROSSES		1		
	WINDOW CROSSES (FOR 1790x890)		3		
	WINDOW CROSSES (FOR 1790x890)		4		
	WINDOW CROSSES (FOR 1190x890)		1		
	DOOR LOCK COVERS		2		
	DOOR HANDLE		2		
	CYLINDER LOCK		2		
RCM	ROOFBEAMS CONNECTING METAL-DACHBALKEN BEFESTIGUNGSMETALLE			8	ø6 200
WCM	WALLBEAMS CONNECTING METAL			16	50 50
SJ1	SCREW JOINTS		1	øM10	2940
SJ2			1	øM10	2780
SJ3	SCREW JOINTS		1	øM10	2680
SJ4			1	øM10	2650
SJ5	SCREW JOINTS		4	øM10	2200
SJ6			8	øM10	2180
Kood	Gestahus25m2	Materjal	File	Gestahus 25m2.dwg	Leht 4/5

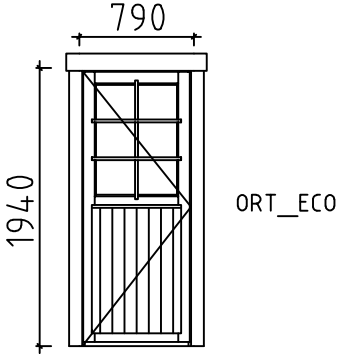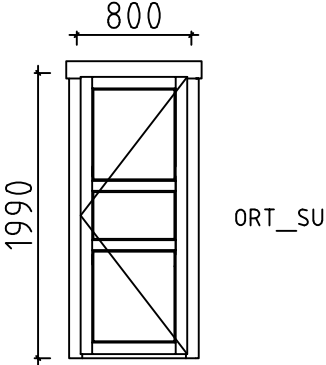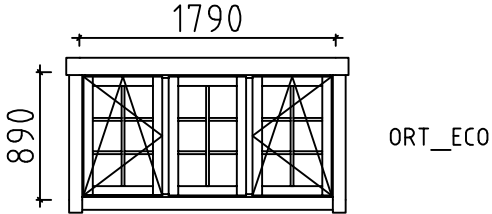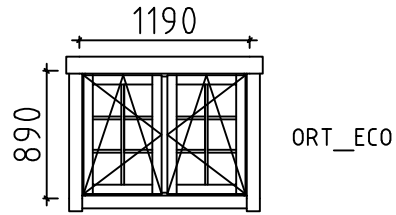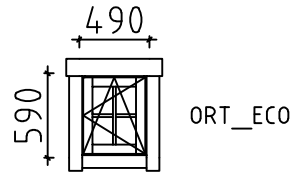Pos	Gestahus25m2	Pcs.	Profile (mm)	L (mm)
	HOLE COVER-LOCH DECKEN-GAT DEKKEN 	2		
	DOOR 790x1940 1pc (left)  ORT_ECO V.P.	1	790	1940
	INSIDE DOOR 800x1990 1pc (right)  ORT_SU P.P.	1	800	1990
	WINDOW 1790x890 1pc  ORT_ECO	1	1790	890
	 ORT_ECO	2	1190	890
	 ORT_ECO P.P.	1	490	590
Kood	Gestahus25m2	Materjal	File Gestahus 25m2.dwg	Leht 5/5