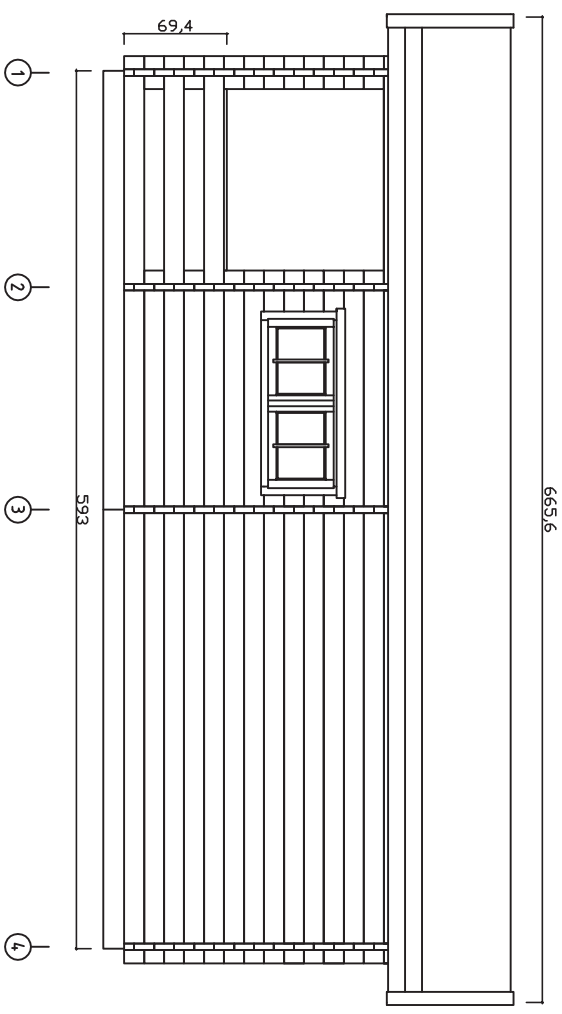
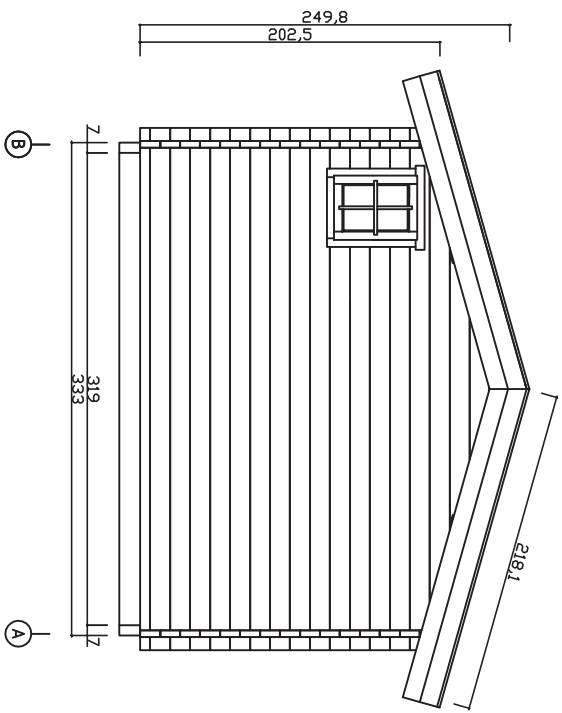
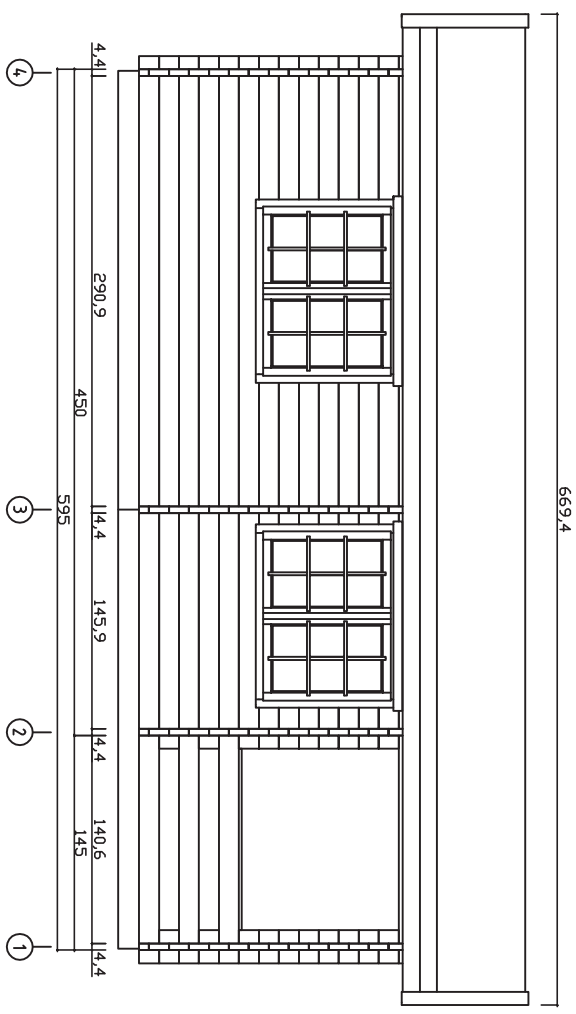
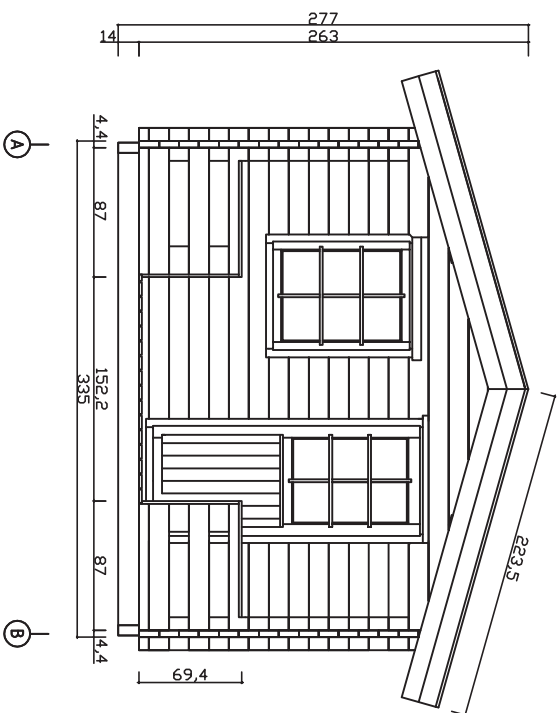
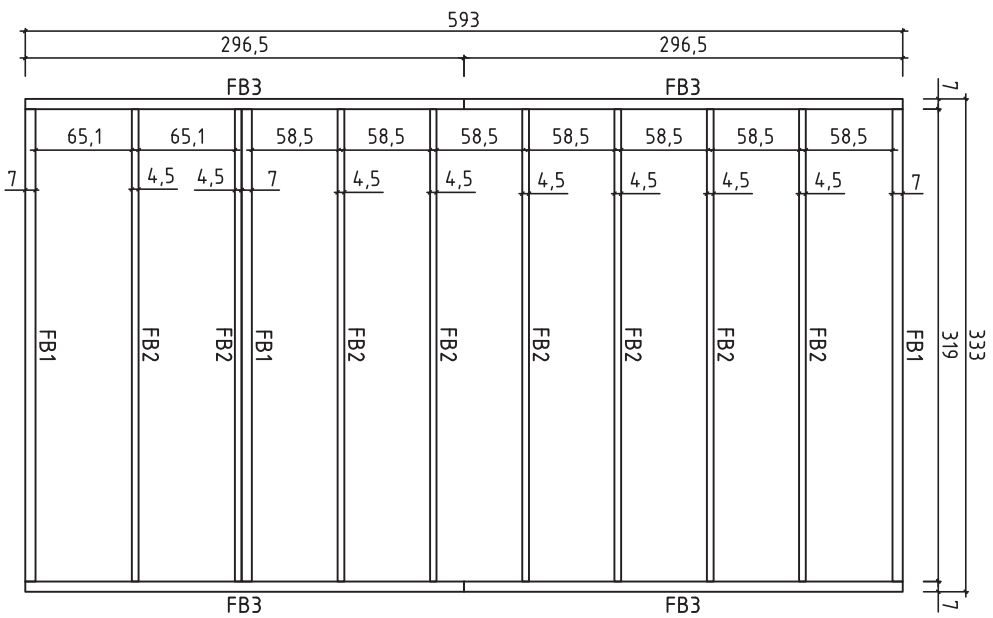
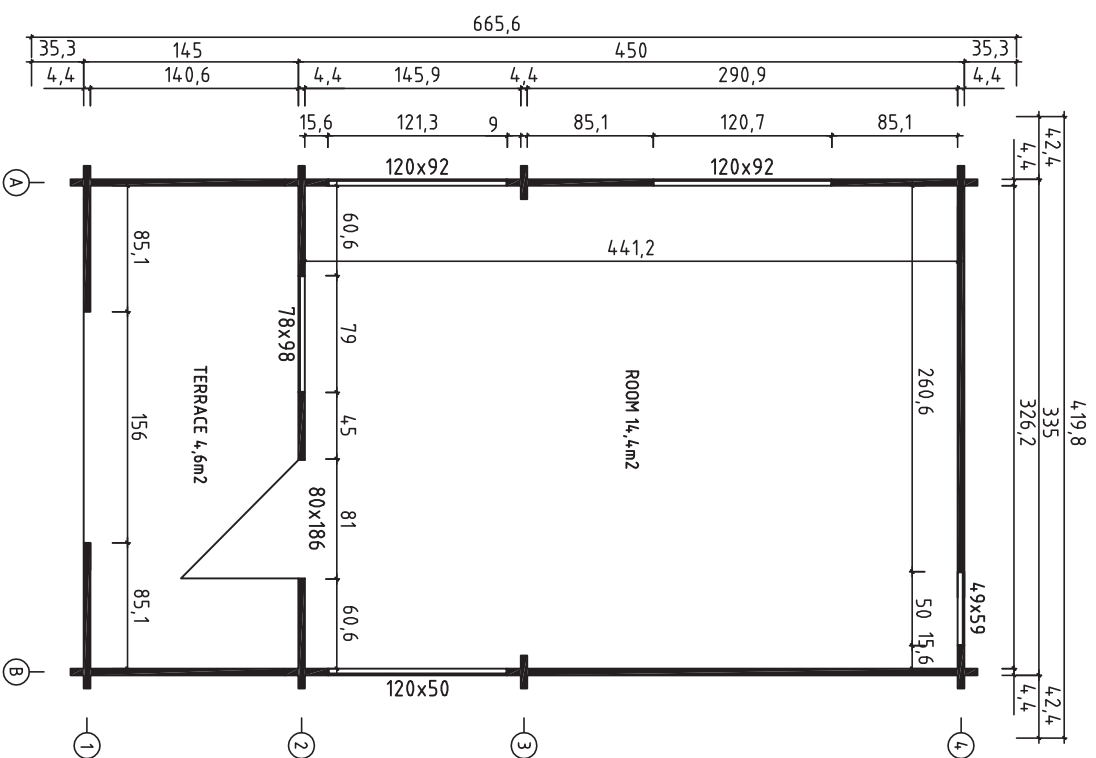






Kood	Gestahus 15m2	Leht	1
Jooks	Views	Mohtava	1:35
Materjal	4,4x135	Kaup.	19.05.2015
Joonestis	K.K	File	Gestahus 15m2 Views.dwg






Kood	Gestahus 15m2	Leht	2
Joonis	Floorbeams (Impregnated)	Moostava	1:35
Materjal	70x14,0; 4,5x14,0	Kuup.	19.05.2015
Joonestaja	K.Kahu	File	Gestahus 15m2 Floorbeams.dwg




Kood	Gestahus 15m2	Leht	3
Jooks	Plan	Muutkava	1:35
Materjal	4,4x135	Kuup.	19.05.2015
Joonestaja	K.Kahu	File	Gestahus 15m2 plan.dwg

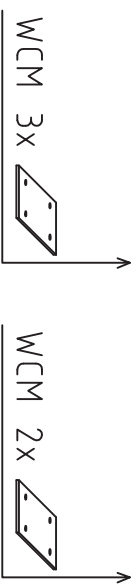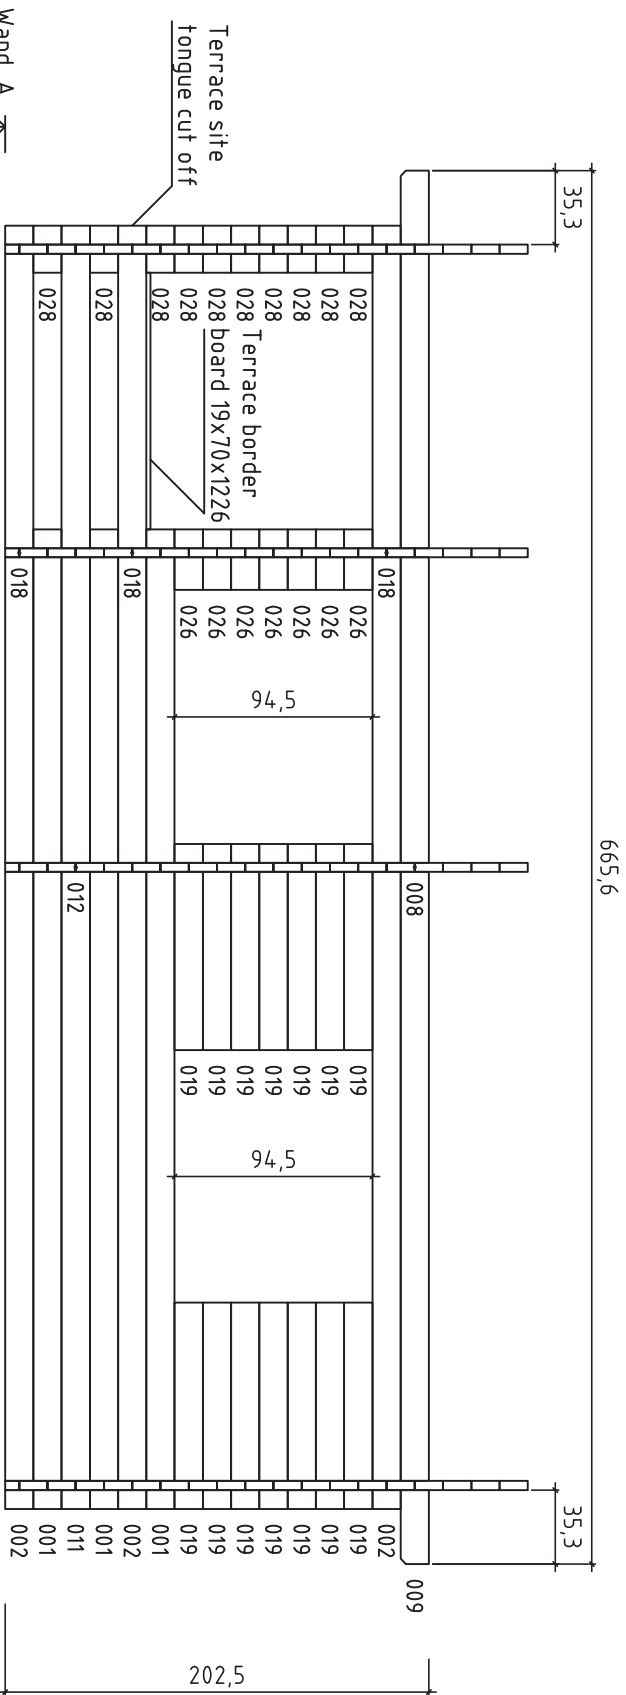


Kood	Gestahus 15m2	Leht	4
Joonis	WAND A	Mohtkava	1:35
Materjal	4,4x13,5	Kuup.	19.05.2015
Joonestras	K.K	File	Gestahus 15m2.dwg

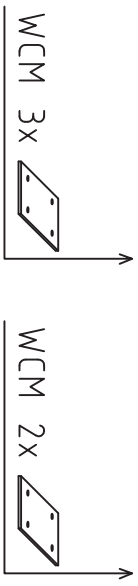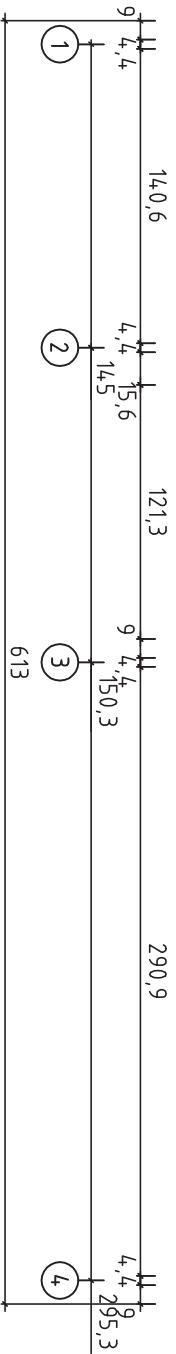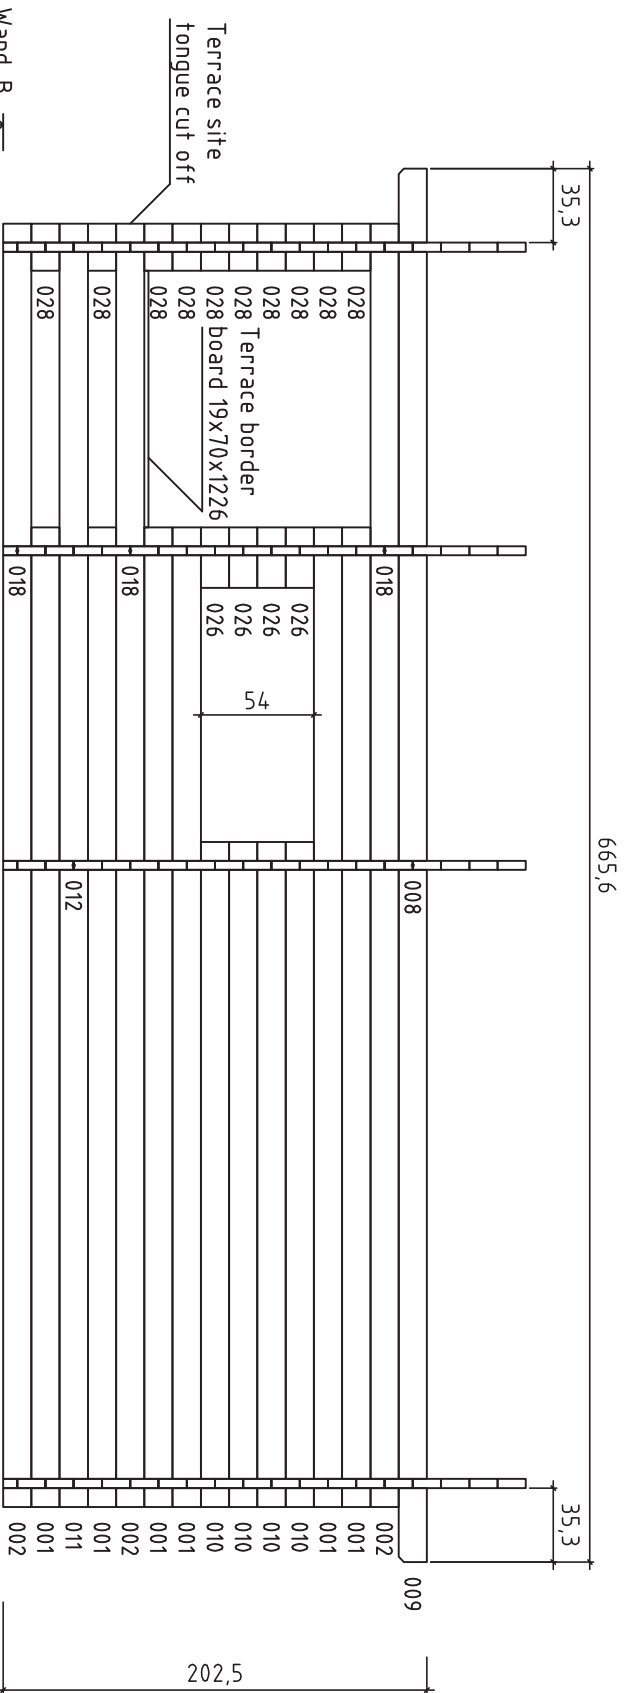


Kood	Gestahus 15m2	Leht	5
Joonis	WAND B	Mootkava	1:35
Materjal	4.4x13.5	Kuup.	19.05.2015
Joonestras	K.K	File	Gestahus 15m2.dwg

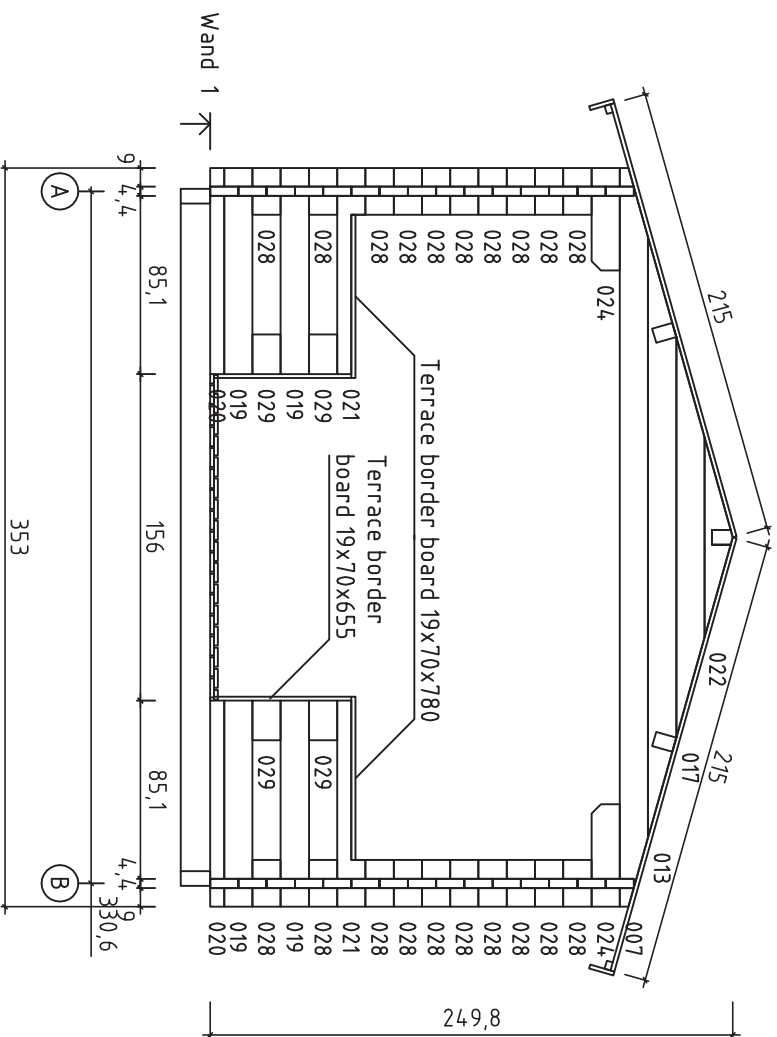


Kood	Gestahus 15m2	Leht	6
Joonis	WAND 1	Mootkava	1:35
Materjal	4.4x13.5	Kuup.	19.05.2015
Joonestaj	K.K	File	Gestahus 15m2.dwg

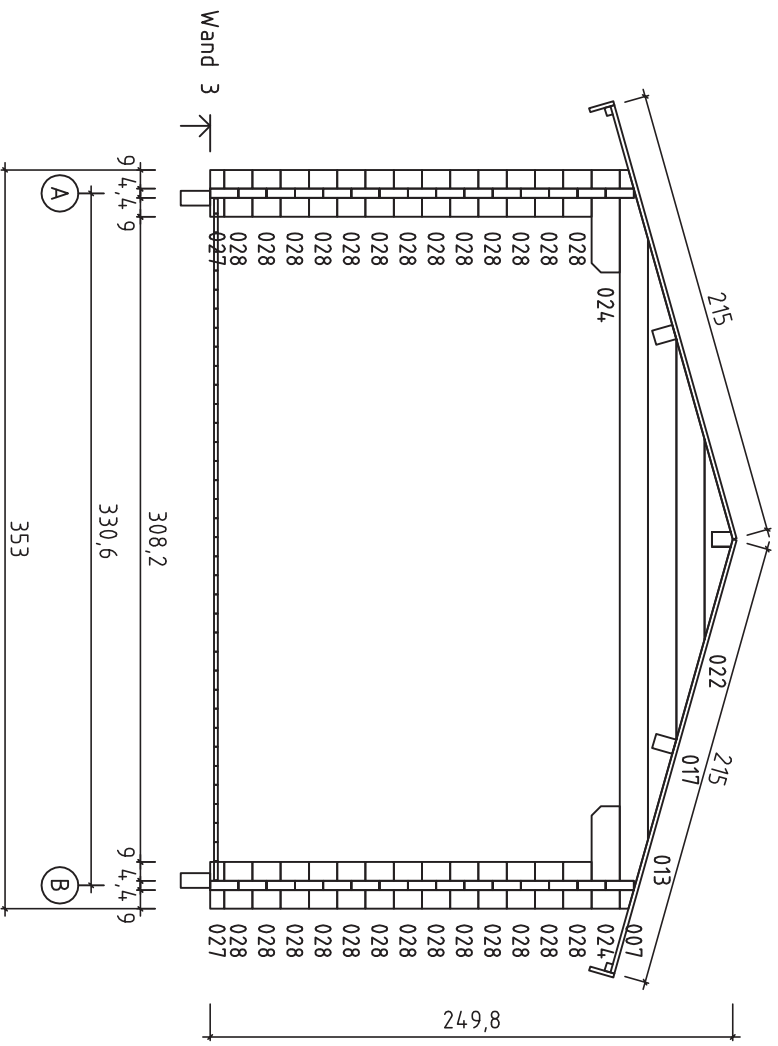


Kood	Gestahus 15m2	Leht	8
Joonis	WAND 3	Mootkava	1:35
Materjal	4.4x13.5	Kuup.	19.05.2015
Joonestaj	K.K	File	Gestahus 15m2.dwg

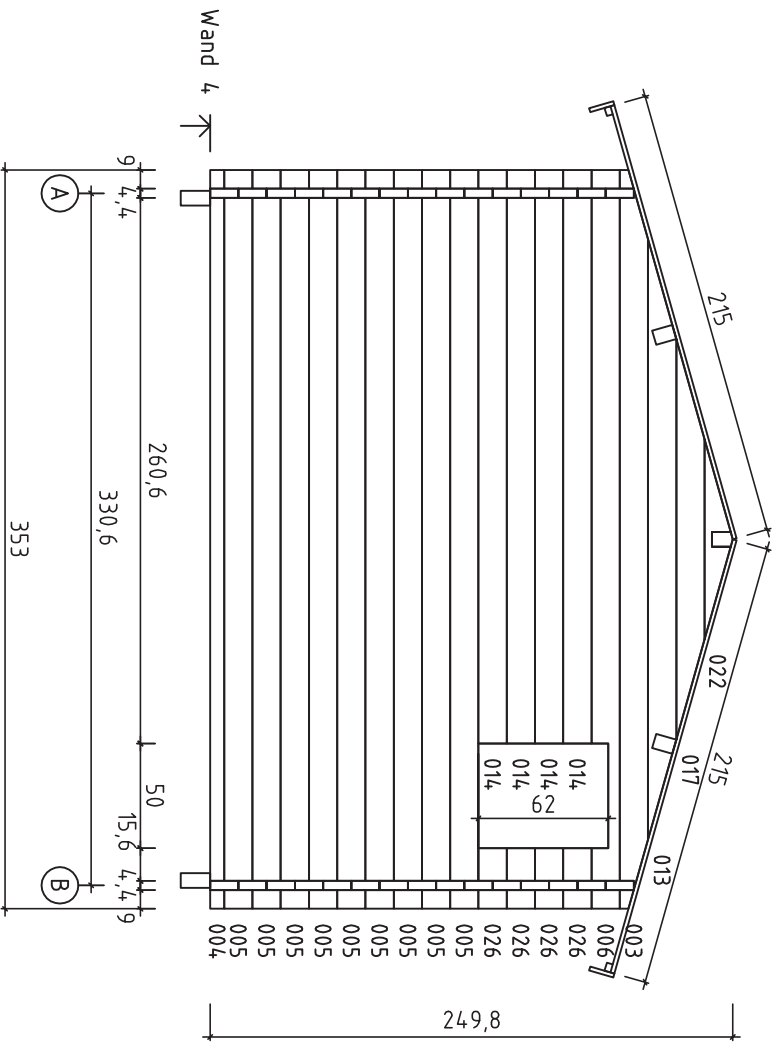



Kood	Gestahus 15m2		Leht	9
Joonis	WAND 4		Mootkava	1:35
Materjal	4,4x13,5		Kuup.	19.05.2015
Joonestaj	K.K		File	Gestahus 15m2.dwg

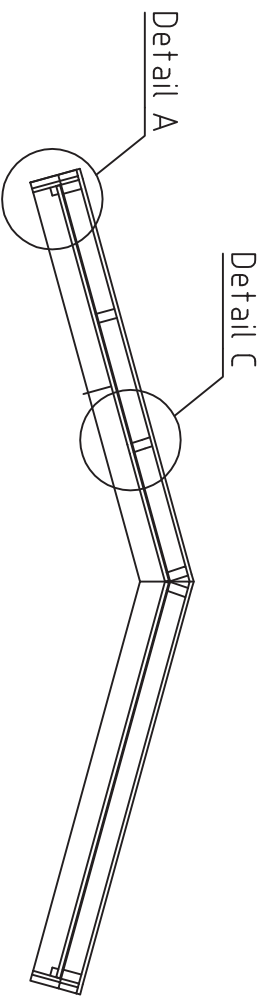


Detail B

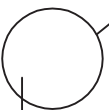


Detail A (1:2)

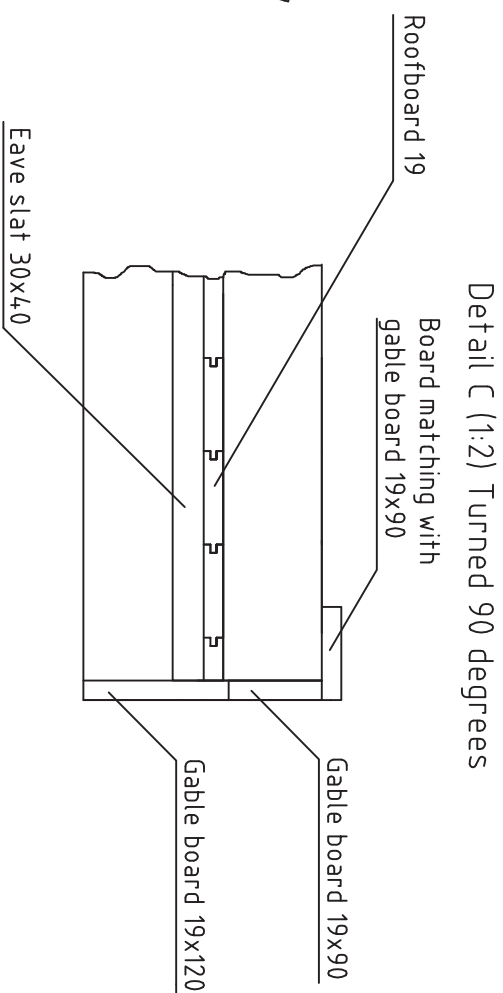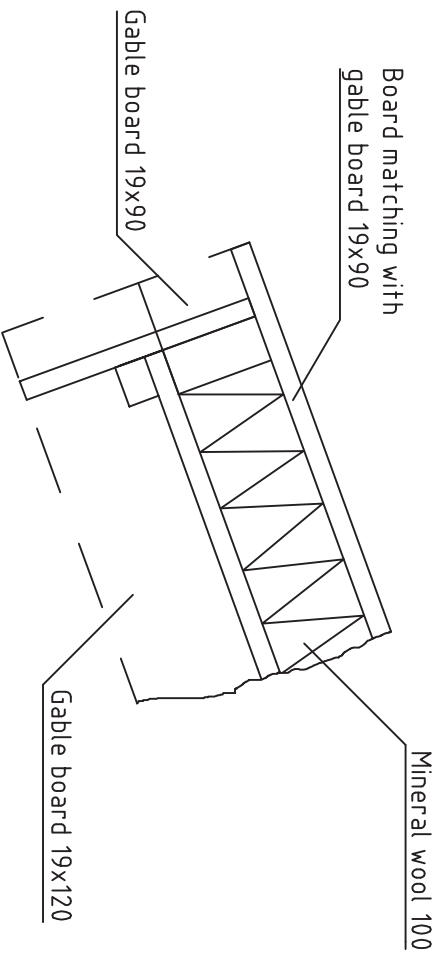




















Detail B (1:2)









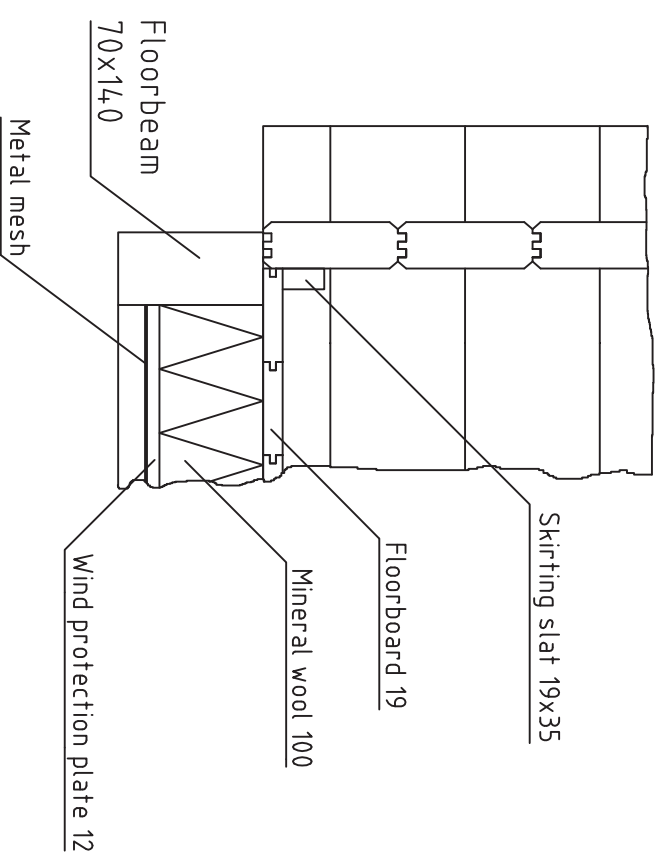







Kood	Gestahus 15m2	Leit	10
Joints	Sections	Moortara	1:25
Material	Koup. 19.05.2015		
Joornesta	File	Gestahus 15m2.dwg	

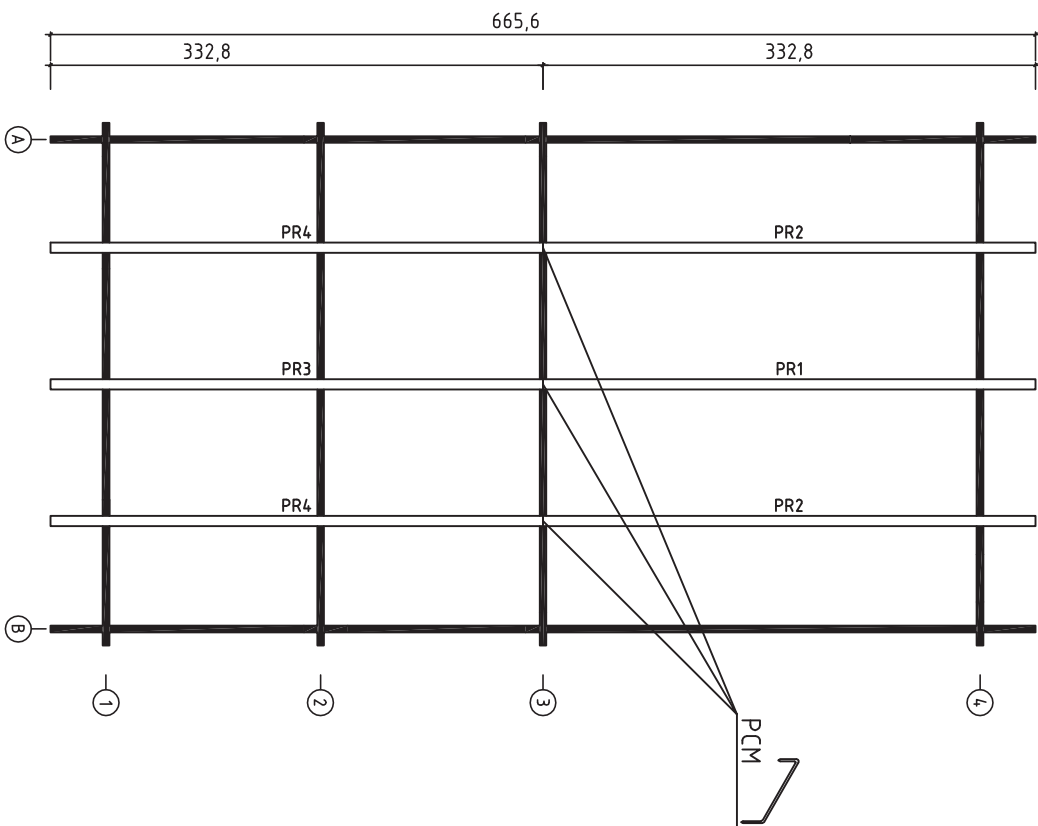


Kood	Gestahus 15m2	Leht	11
Joonis	Purlins connecting	Mohtava	1:35
Materjal	70x14,0	Kuup.	19.05.2015
Joonestaja	K.Kahu	File	Gestahus 15m2 Purlins connecting.dwg

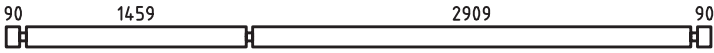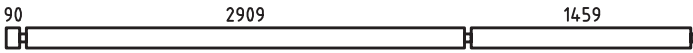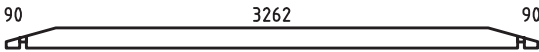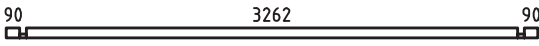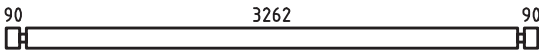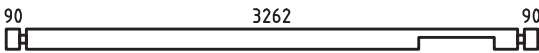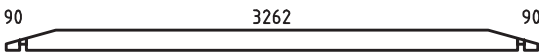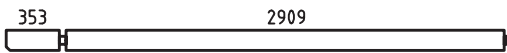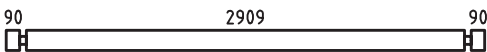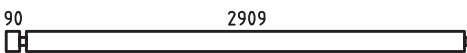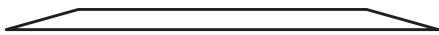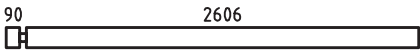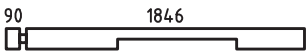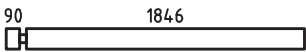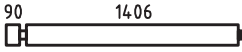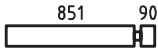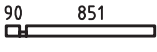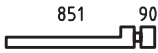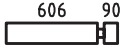Pos	Gestahus 15m2	Pcs.	Profil (mm)	L (mm)
001		9	44x135	4680
002		6	44x135	4568
003		1	44x135	3530
004		2	44x68	3530
005	 +SPAREBEAM	9+1	44x135	3530
006		1	44x135	3530
007		3	44x135	3530
008		2	44x135	3328
009		2	44x135	3328
010		4	44x135	3177
011		2	44x135	3065
012		2	44x135	3065
013		4	44x135	2871
014		4	44x135	2740
015		1	44x135	1980
016		6	44x135	1980
017		4	44x135	1914
018		6	44x135	1562
019		18	44x135	985
020		2	44x68	985
021		2	44x135	985
022		4	44x125	957
023		21	44x135	740
024		4	44x135	490
025		7	44x135	450
Kood	Gestahus 15m2	Materjal	File Gestahus 15m2.dwg	Leht 12

 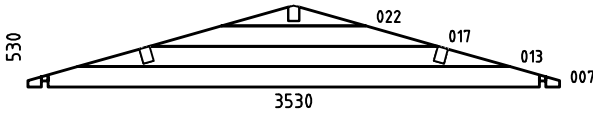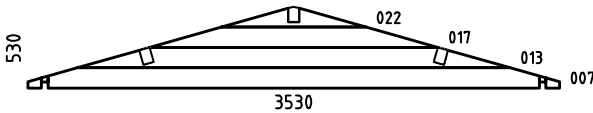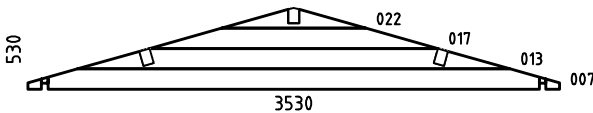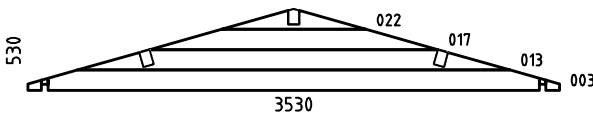    
Pos	Gestahus 15m2		Pcs.	Profil (mm)	L (mm)
026	15690 		15	44x135	290
027	9090 		2	44x68	224
028	9090 		66	44x135	224
029			4	44x135	190
SB	100  SPAREBEAM 5066 		1	44x135	4680
HB	HIT BLOCK 		2	44x135	300
W1-1			1		
W2-1			1		
W3-1			1		
W4-1			1		
FB2	FLOORBEAMS  IMM		3	70x140	3190
FB1	FLOORBEAMS  IMM		4	70x140	2965
FB3	FLOORBEAMS  IMM		8	45x140	3190
PR1	353 1406 ROOFBEAMS 1459 		2	70x140	3328
PR3	 353 1406 ROOFBEAMS 1459 		1	70x140	3328
PR2	2909 ROOFBEAMS 353 		2	70x140	3328
PR4	 2909 ROOFBEAMS 353 		1	70x140	3328
	FLOORBOARD  or	37+1 29+1	88x19 114x19	4405	
	ROOFBOARD  or	152+1 117+1	88x19 114x19	2150	
	TERRACE BOARD  IMM	16	120x28	1450	
	TERRACE BOARD  IMM	17	120x28	1406	
Kood	Gestahus 15m2	Materjal	File	Gestahus 15m2.dwg	Leht 13

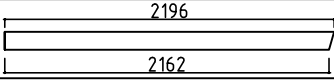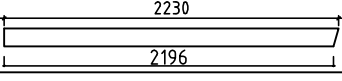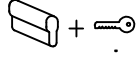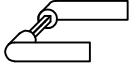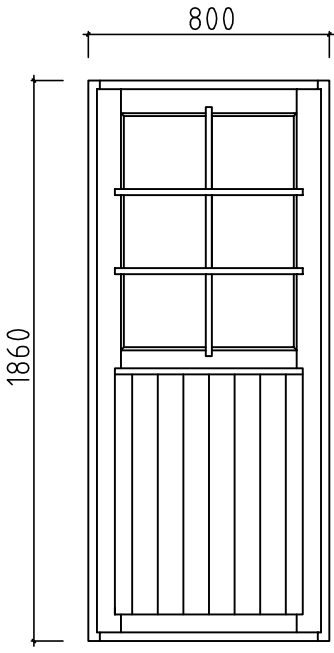Pos	Gestahus 15m2	Pcs.	Profil (mm)	L (mm)
	FLOOR FILLET 		19x35	16.0m
GB	GABLE BOARDS 	4	19x120	2196
GB	GABLE BOARDS 	4	19x120	2230
EB	EAVE BOARD-RÄYSTÄSLAUTA-TAKFOTSBRÄDE 	4 4	19x90 19x120	3328 3328
ES	EAVE SLAT 	4	30x40	3020
RFF	ROOF FELT FILLET 	4 4	19x90 19x90	4655 2200
ST	SQUARED TIMBER 	16	45x90	3328
TBB	TERRACE BORDER BOARDS 	2 2	19x70 19x70	1226 780
TBB	TERRACE BORDER BOARDS 	2	19x70	655
PCM	PURLINS CONNECTING METAL 	3	ø6	200
WCM	WALLBEAMS CONNECTING METAL 	10	25	30
	DOOR LOCK+KEYS 	1		
	DOOR HANDLE 	1		
	WINDOW BORDER BOARDS SET 	2		
	WINDOW HANDLE 	3		
	<u>800x1860 - 1 set right side ORT ECO</u> 			
Kood	Gestahus 15m2	Materjal	File Gestahus 15m2.dwg	Leht 14

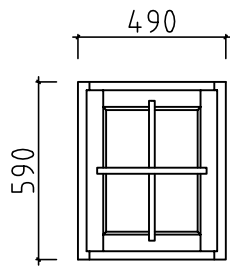
490x590 - 1 set right side ORT ECO



780x980 - 1 set right side ORT ECO

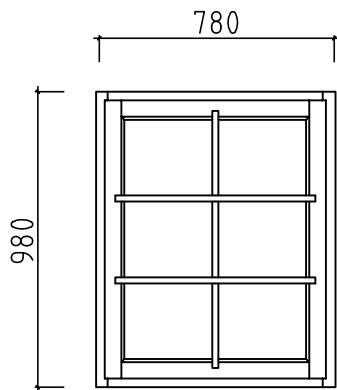

1200x920 - 2 set fixed windows ORT ECO

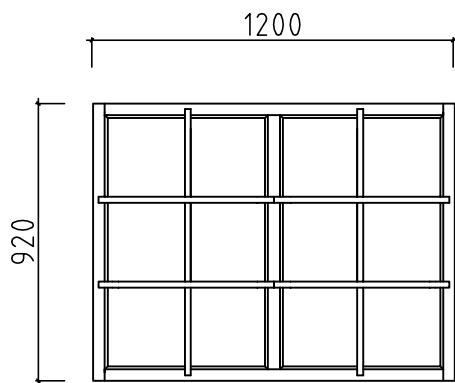

1200x500 - 1 set fixed window ORT ECO

